



Design Charrette

Crawford Commons

2023

514 Jay Lee Street, Clifton




Detention/Constructed Wetlands



Shade Structure



1/2 Mile Loop Trail

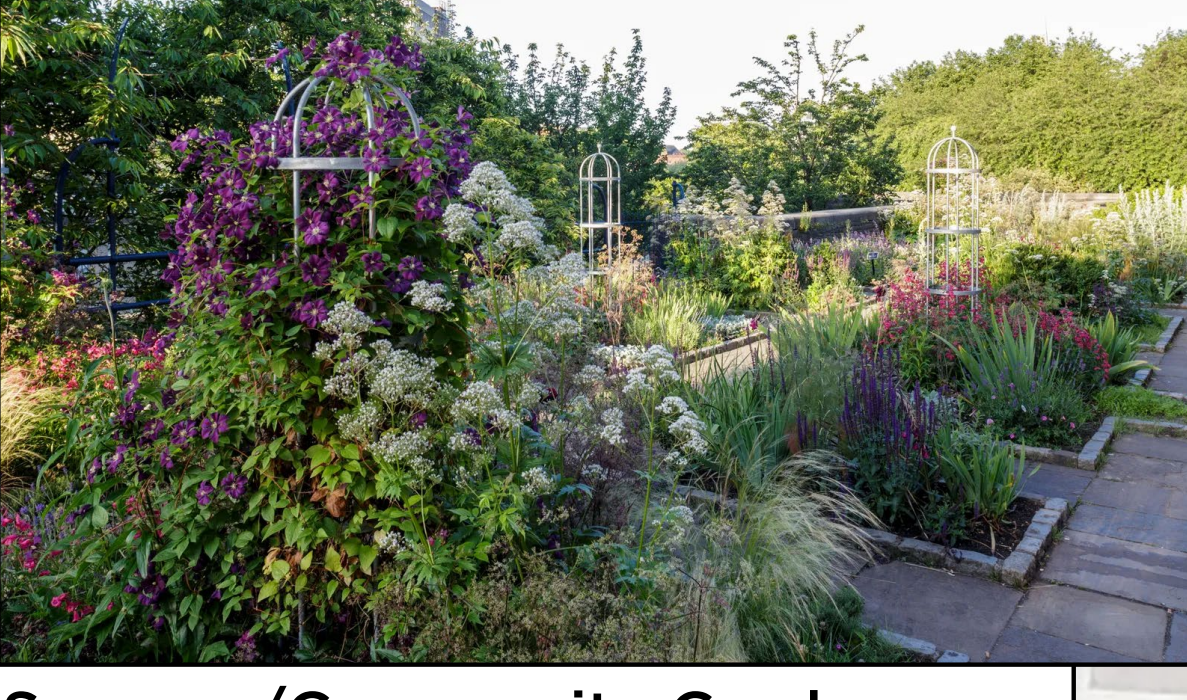

Sensory/Community Garden

Conceptual Site Plan

CRAWFORD COMMONS



Clifton, CO





8-Plex



4-Plex

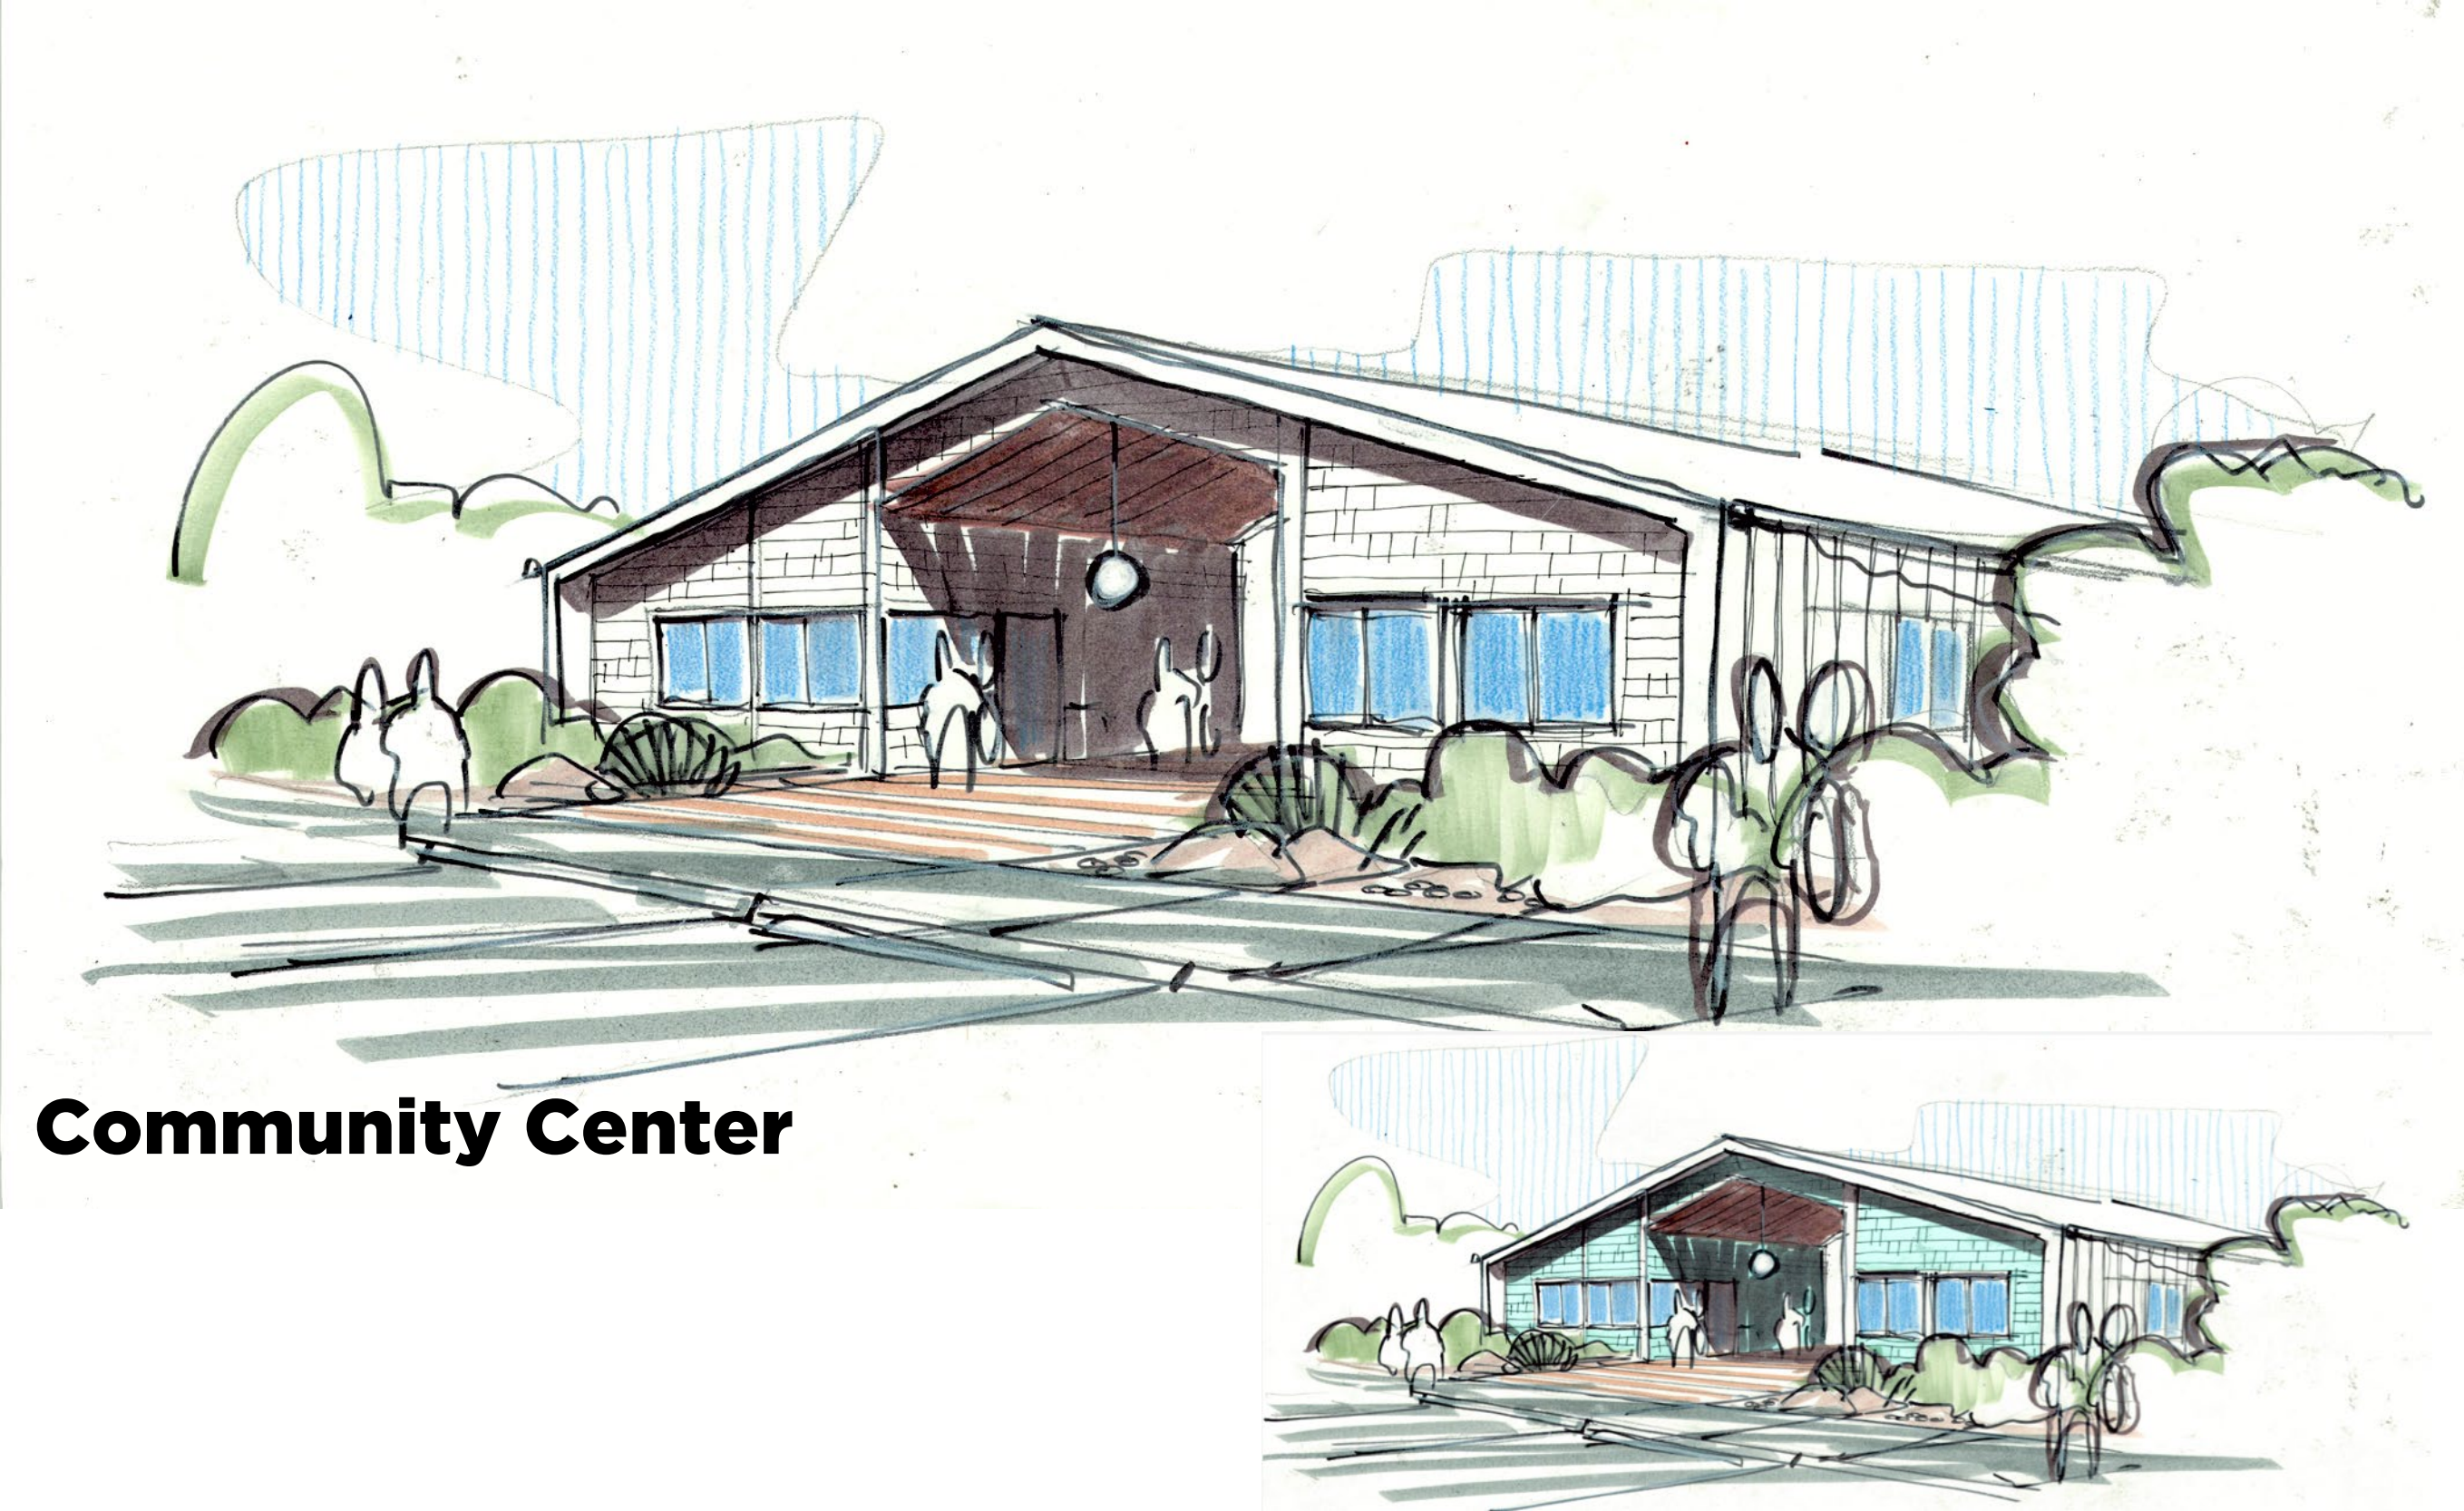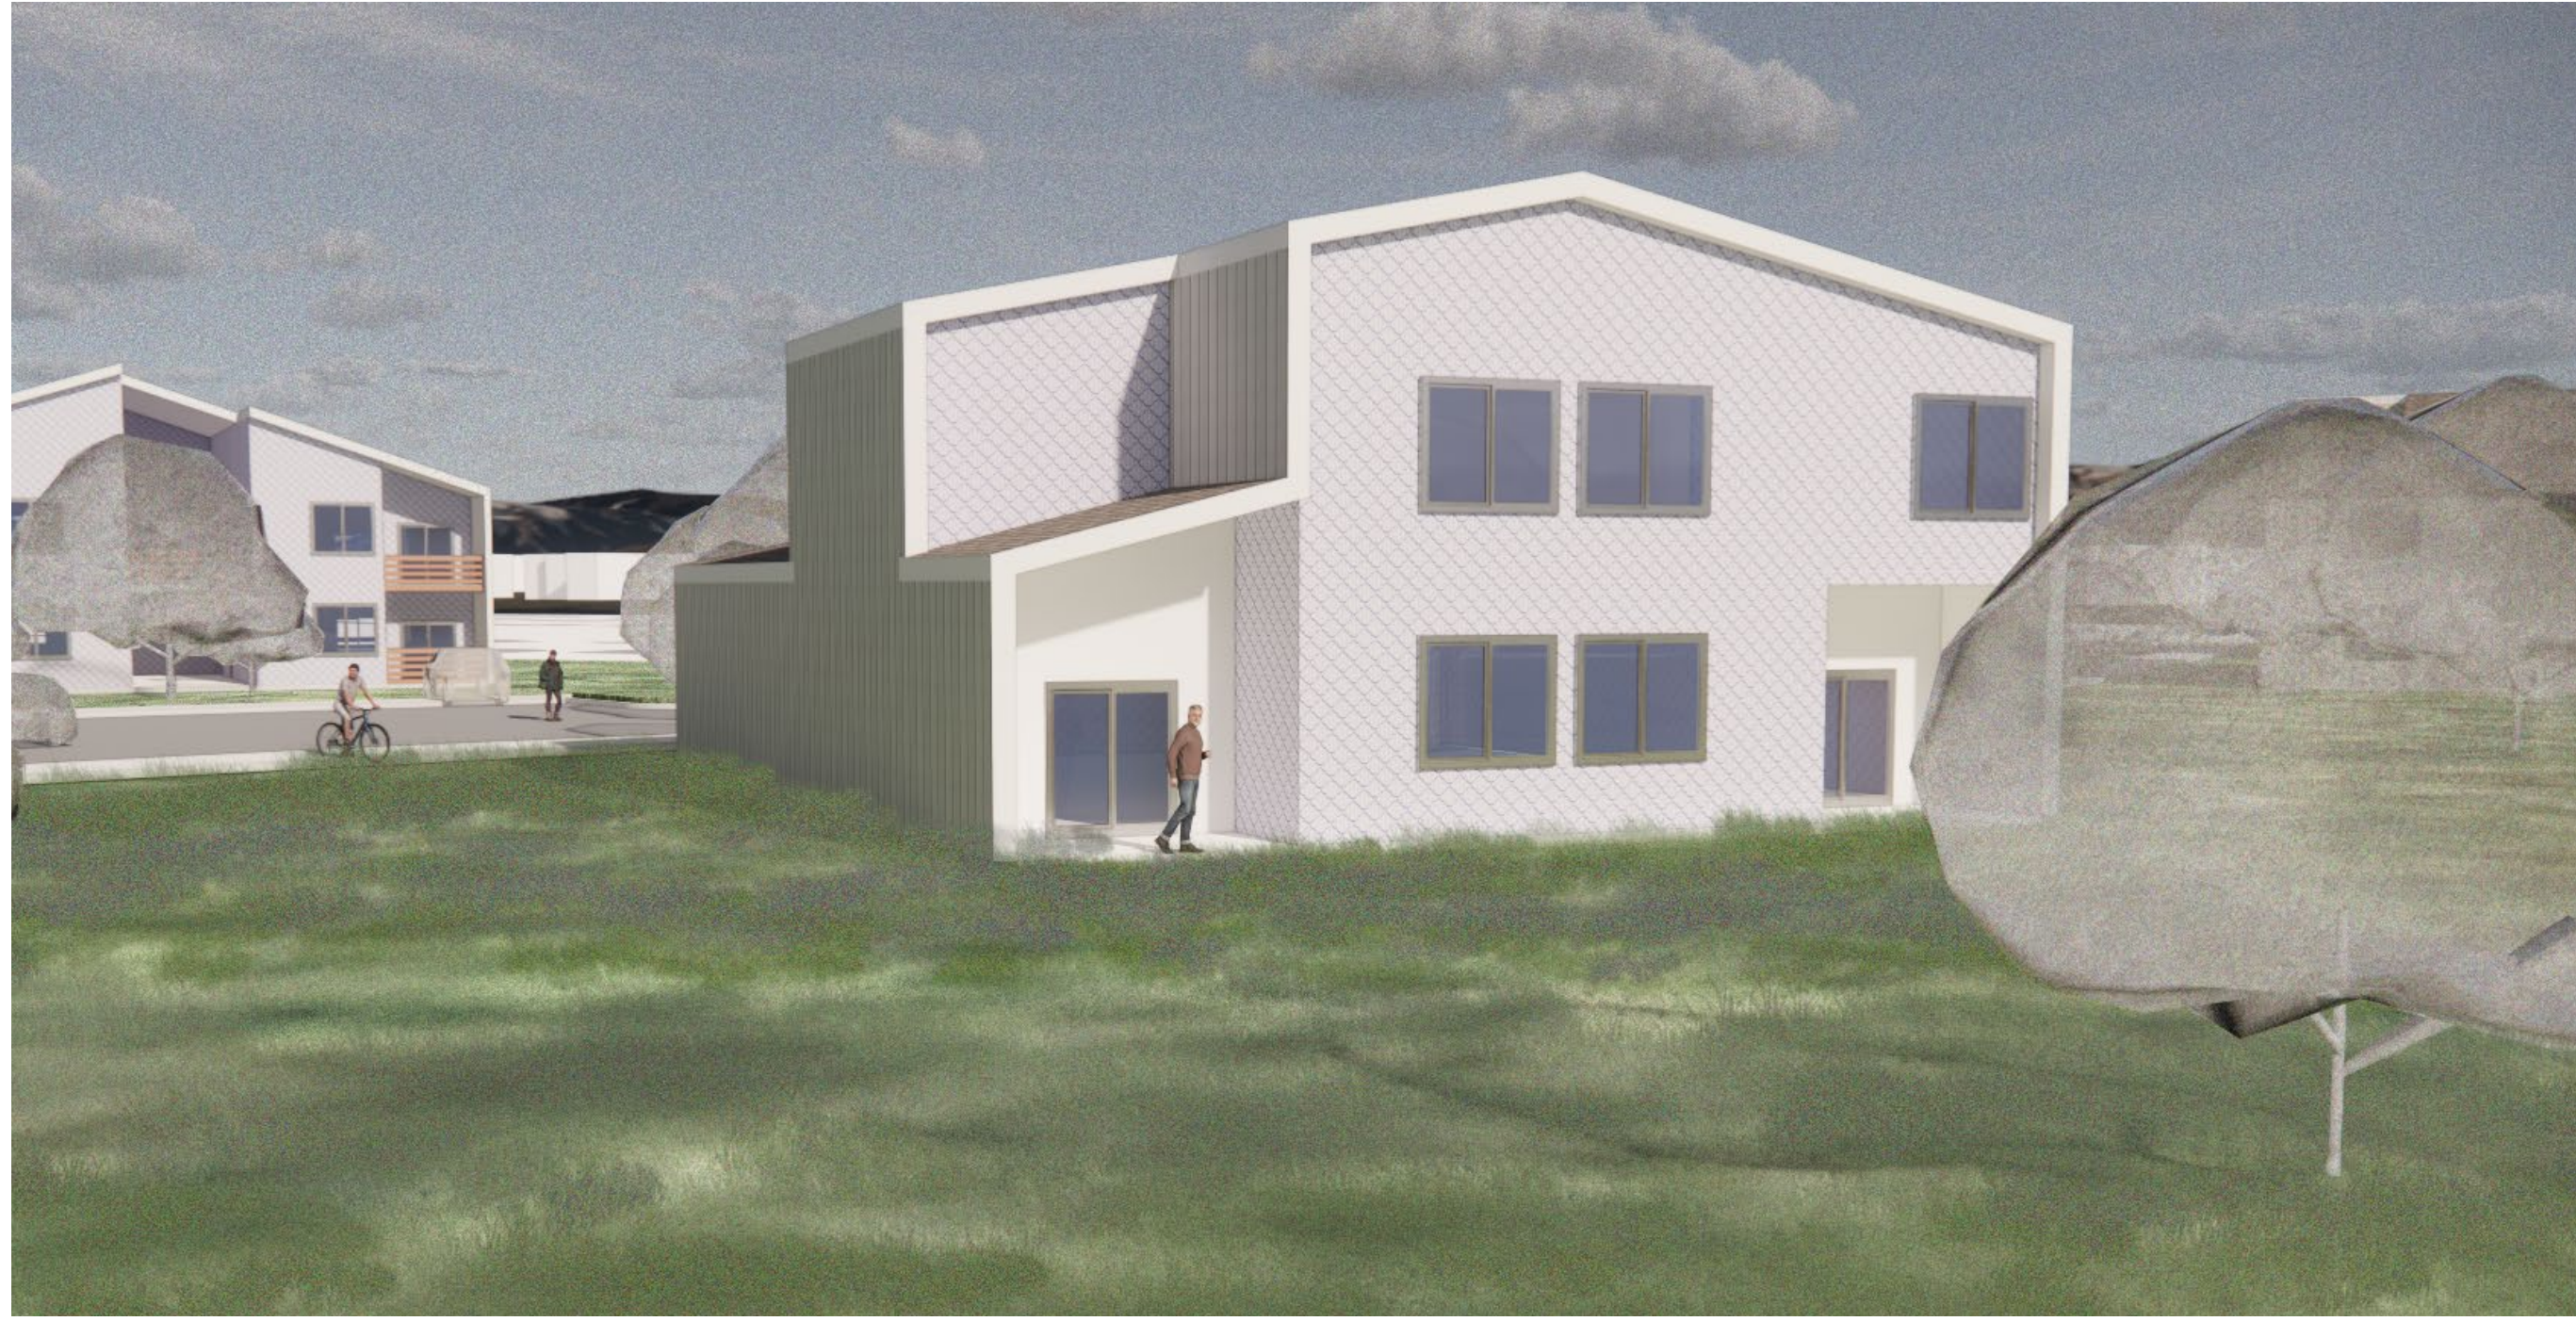

Community Center

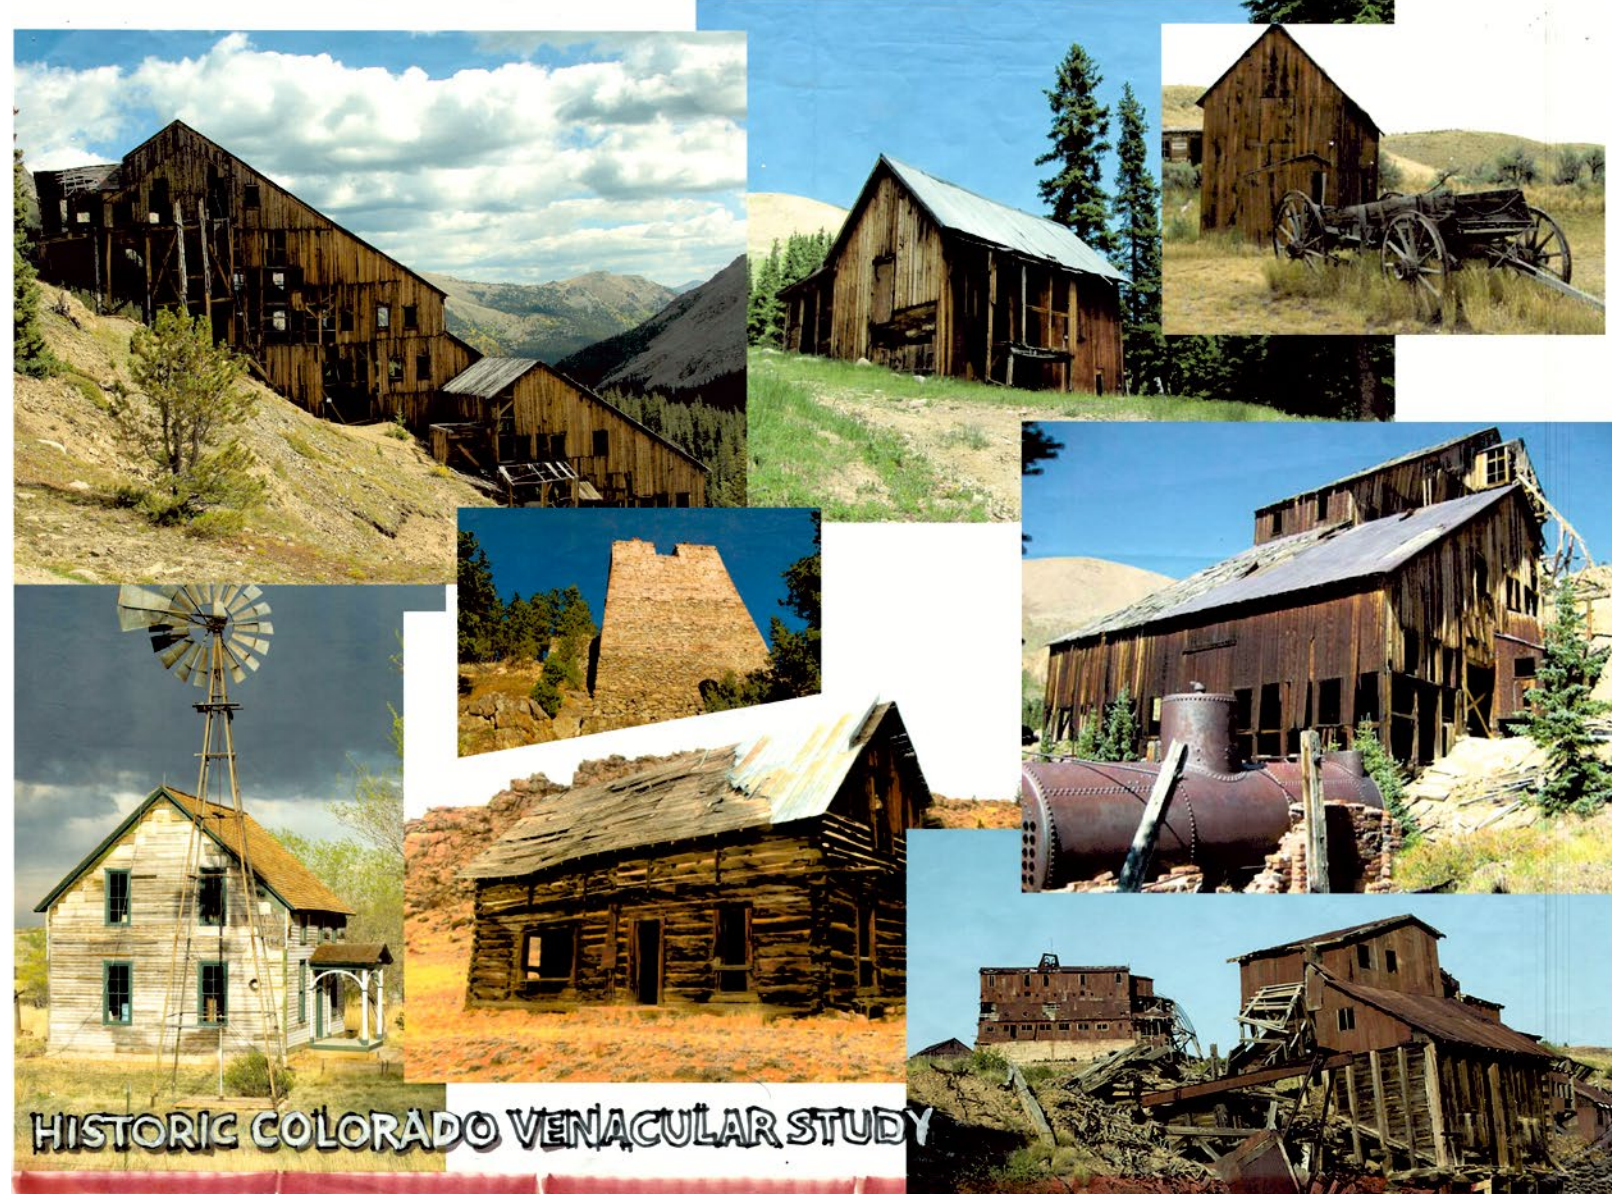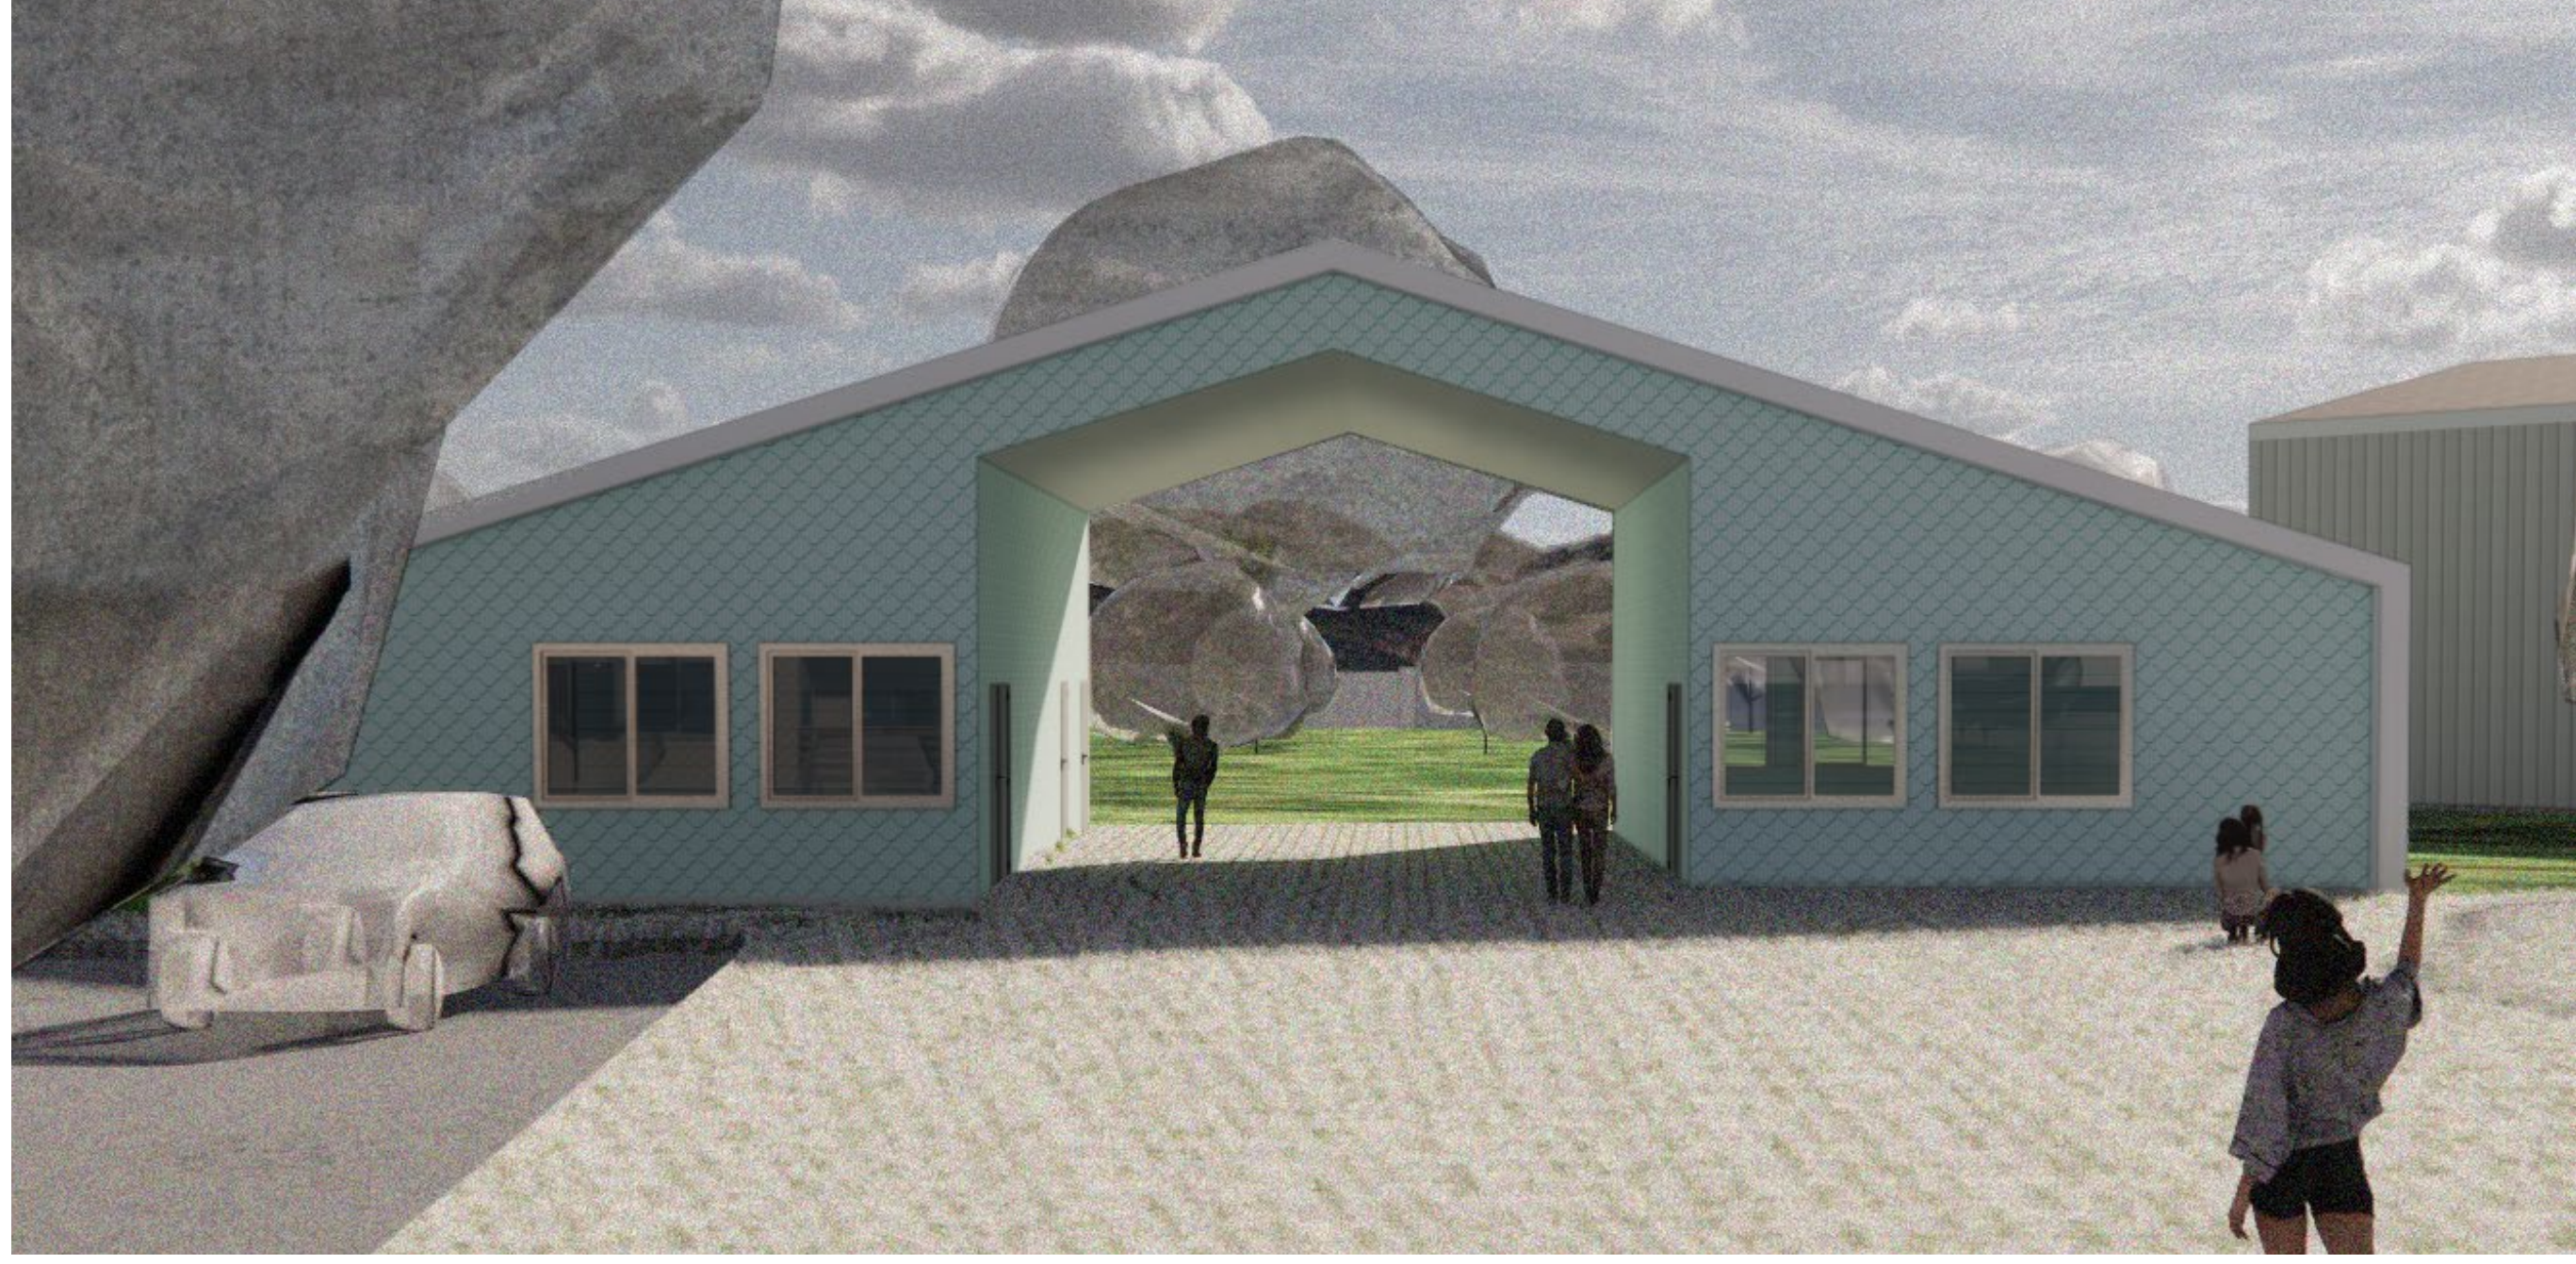

HISTORIC COLORADO VERNACULAR STUDY

